
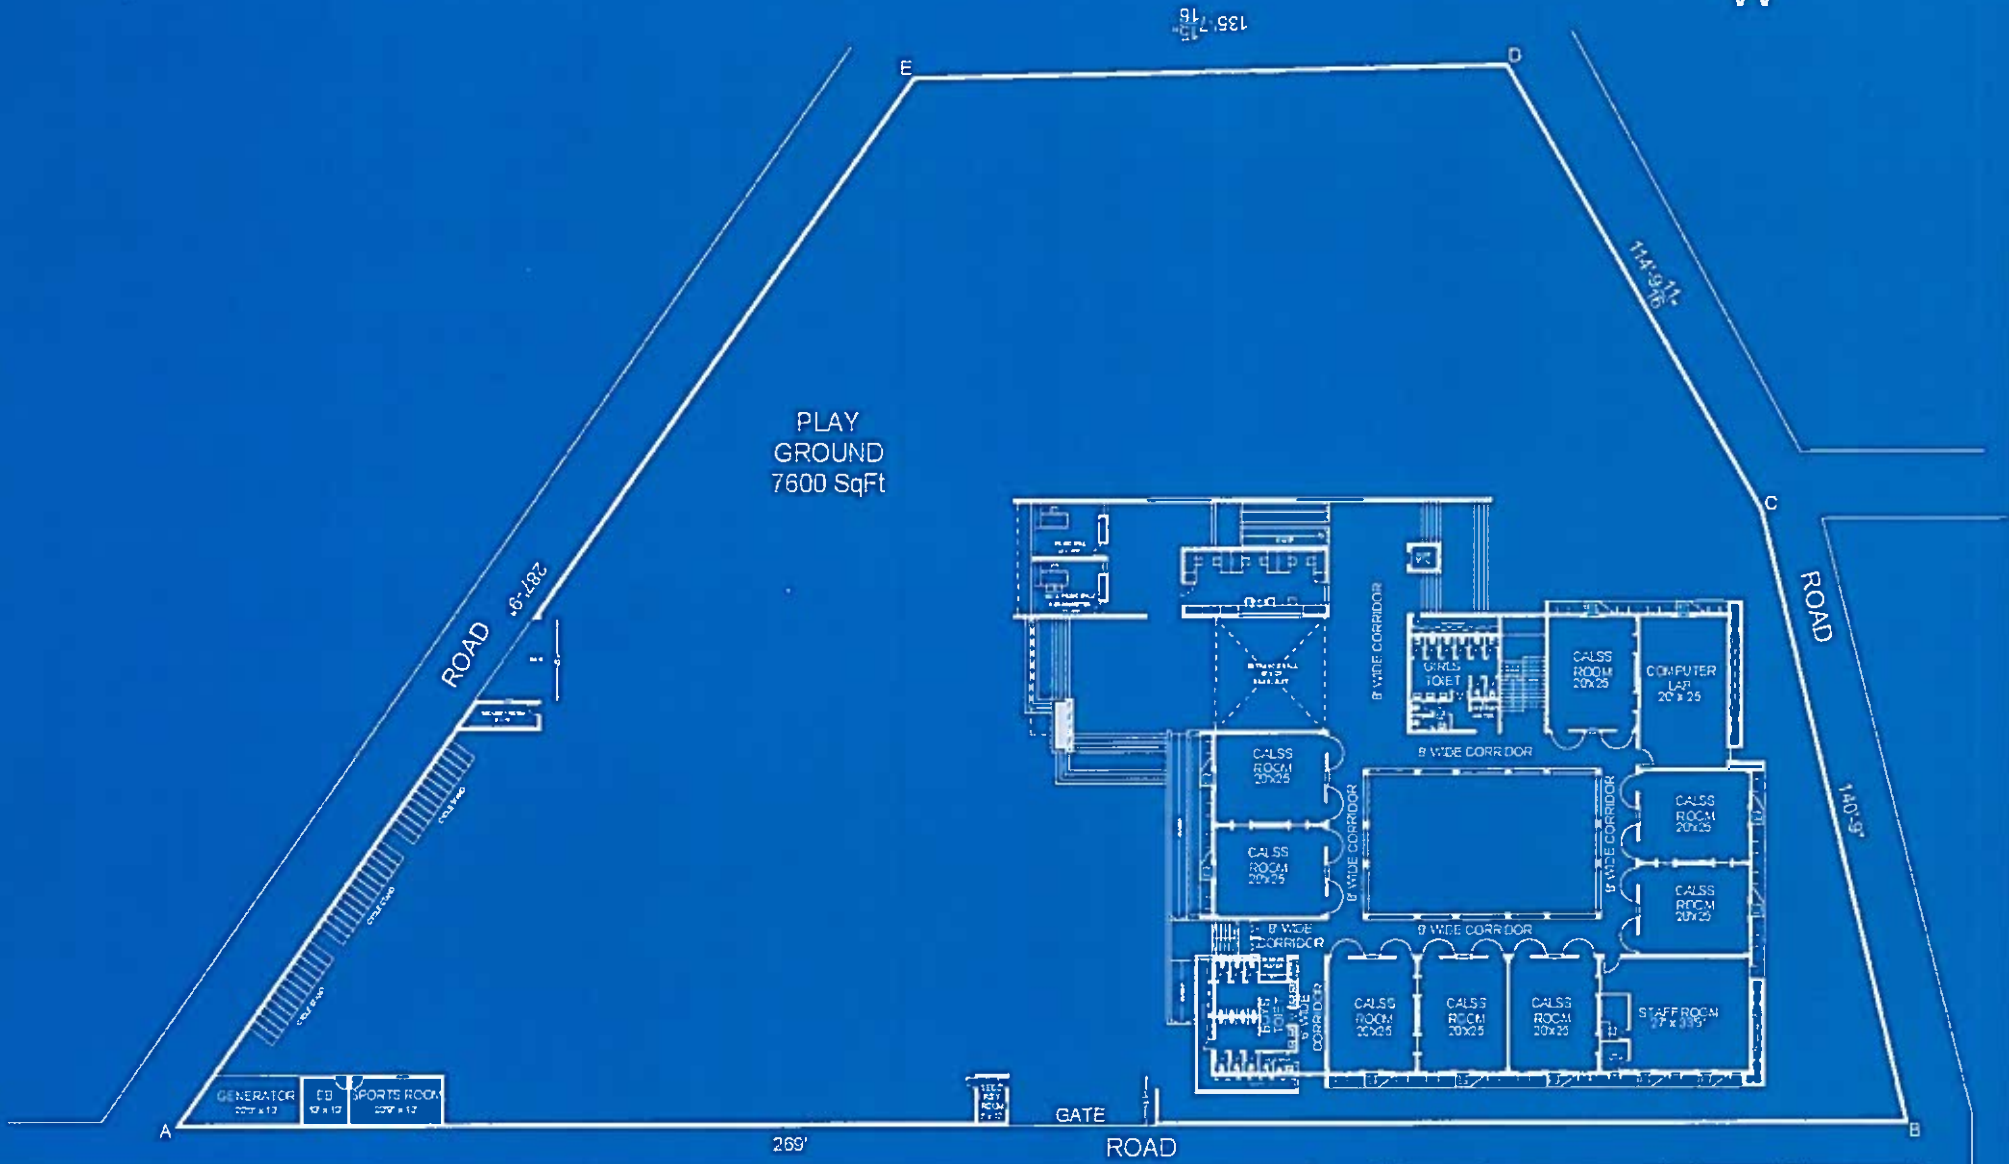



UNDER THE AUSPICES OF DADHA & CO GOLDEN JUBILEE TRUST

# LALCHAND MILAPCHAND DADHA SCHOOL


OPPO. KRISHI UPAJ MANDI ,SOUTH BLOCK ,BAPU NAGAR,  
PHALODI,DIST.-JODHPUR(RAJ.)

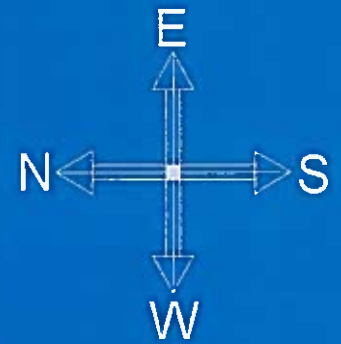

GROUND FLOOR PLAN

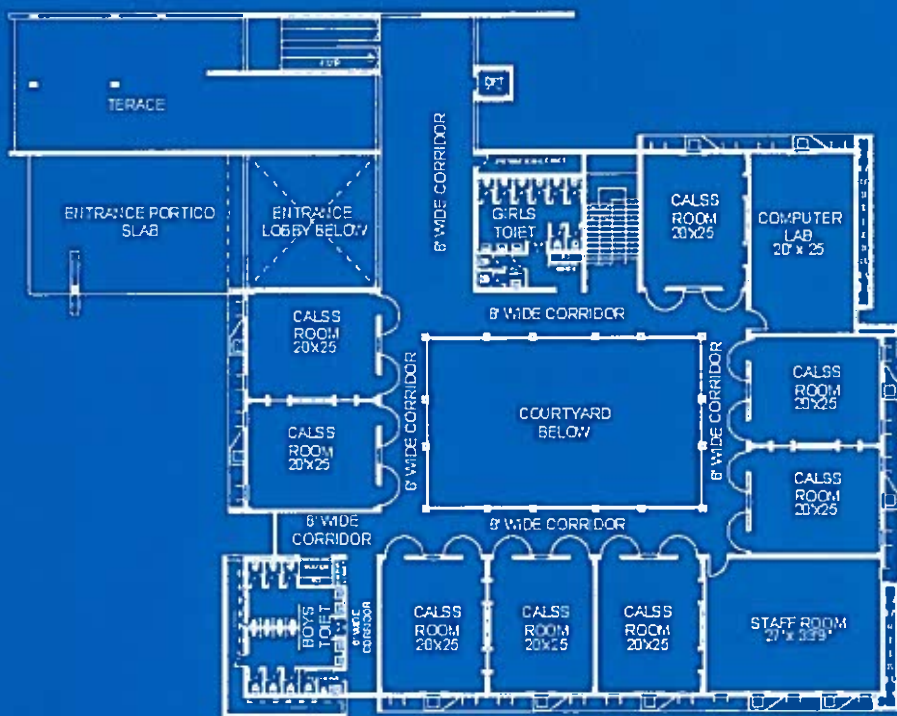

FIRST FLOOR PLAN

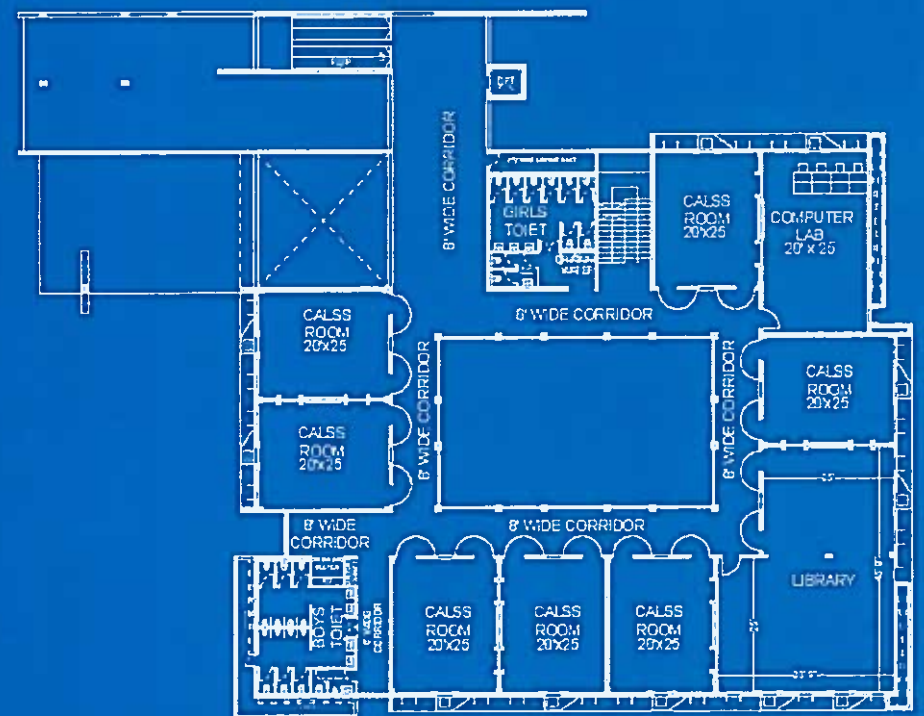

SECOND FLOOR PLAN

Principal  
Lalchand Milapchand Dadha School  
Phalodi, Jodhpur (Raj.)